
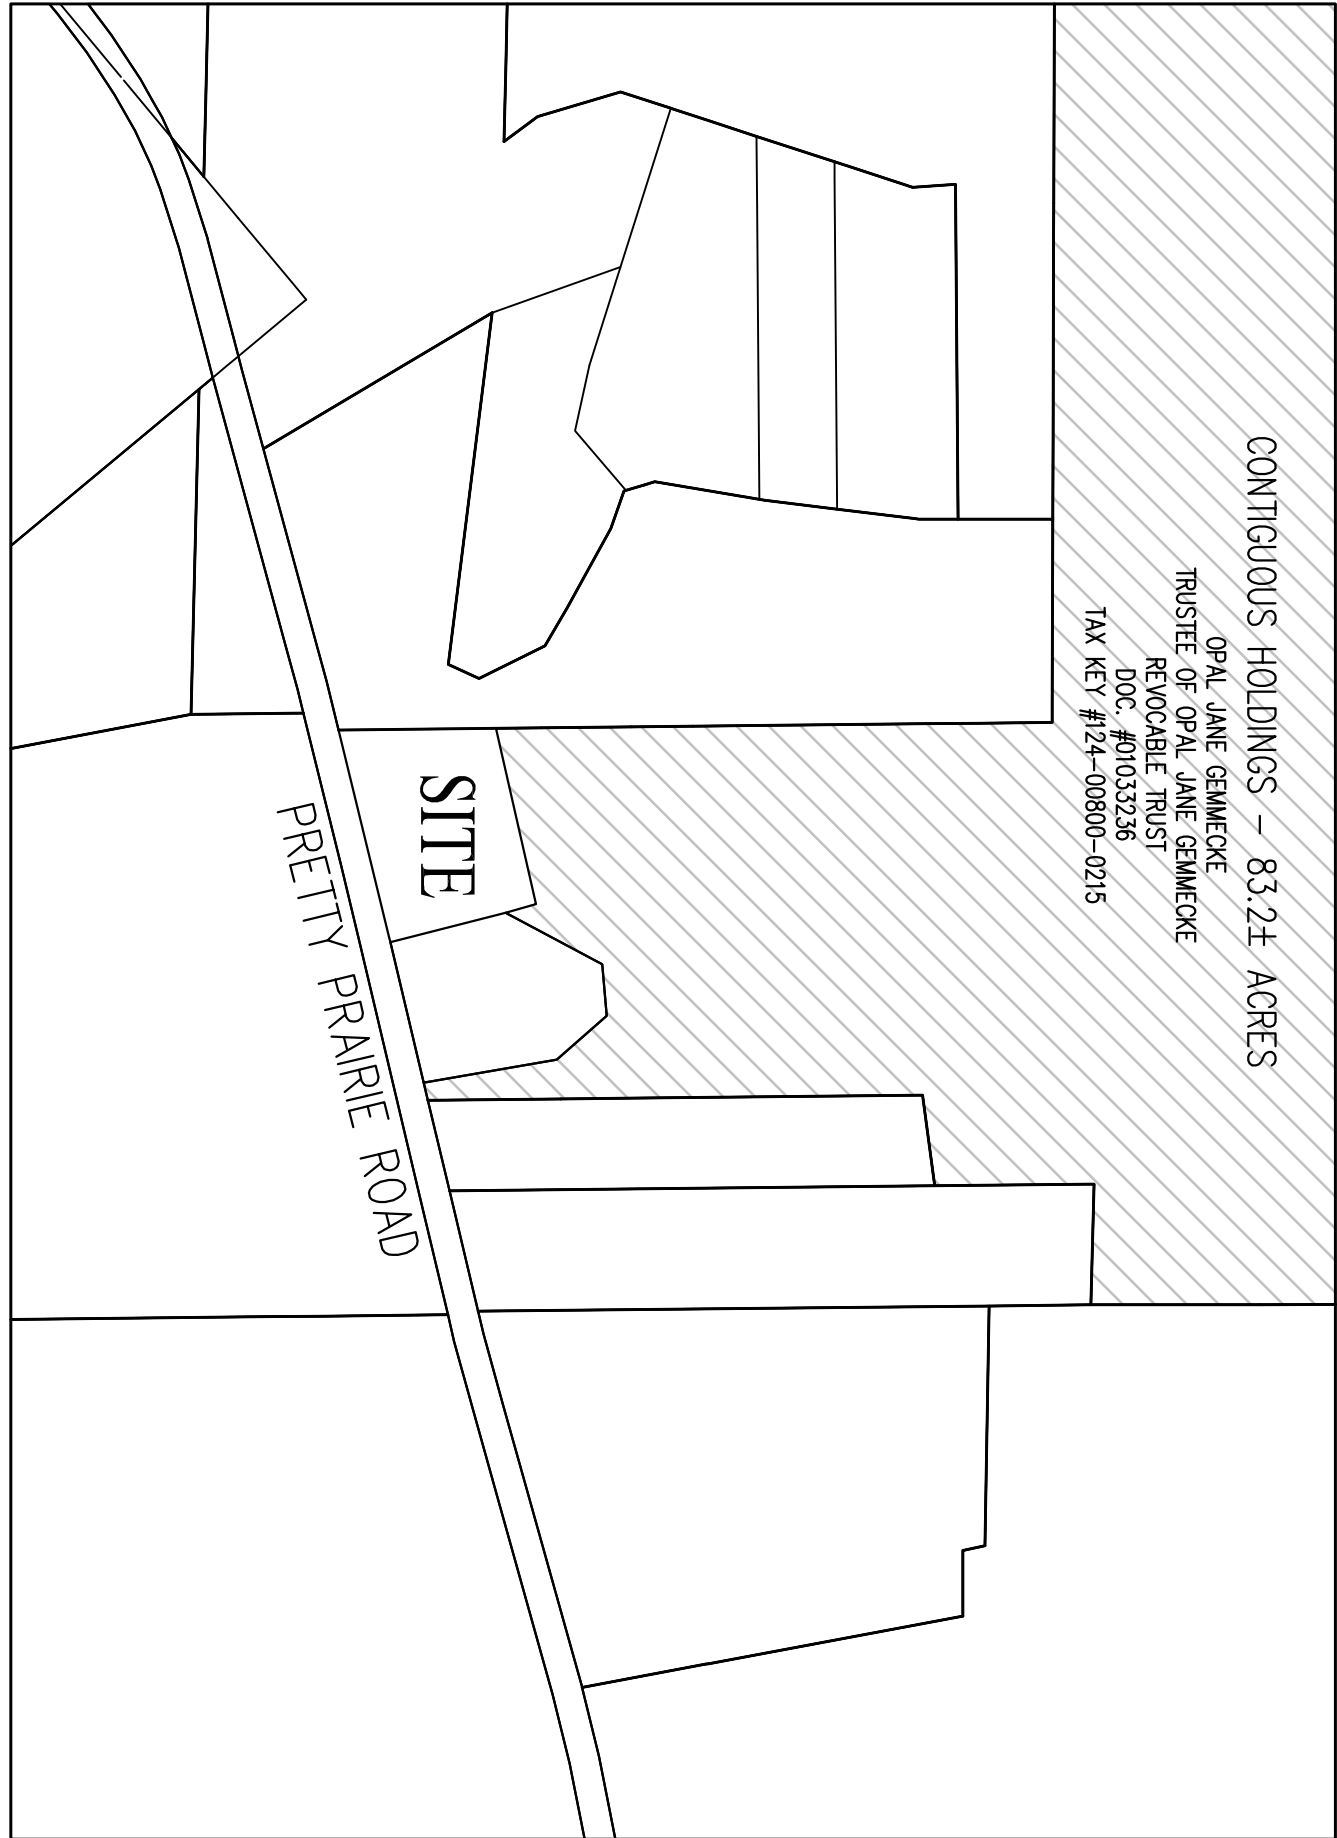


SKETCH PLAN FOR:


GEMMECKE MINOR SUBDIVISION
Tippecanoe County, Indiana

PART OF NE 1/4, SECTION 8, TOWNSHIP 24 NORTH, RANGE 3 WEST
TIPPECANOE TOWNSHIP, TIPPECANOE COUNTY, INDIANA

- LEGEND**
- NVA NO VEHICULAR ACCESS
 - B.S.L. BUILDING SETBACK LINE
 - BASE DRAINAGE & UTILITY EASEMENT R/W
 - UTILITY POLE WITH GUY WIRE
 - UTILITY PEDSTAL
 - OVERHEAD UTILITY LINES
 - E UNDERGROUND ELECTRIC LINES
 - FENCE LINE
 - B.S.L. BUILDING SETBACK LINE
 - EASEMENT LINE

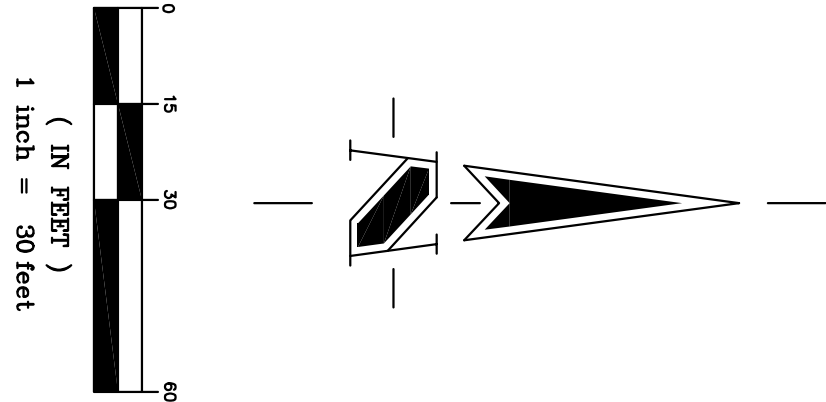

SITE & CONTIGUOUS HOLDINGS MAP: NOT TO SCALE

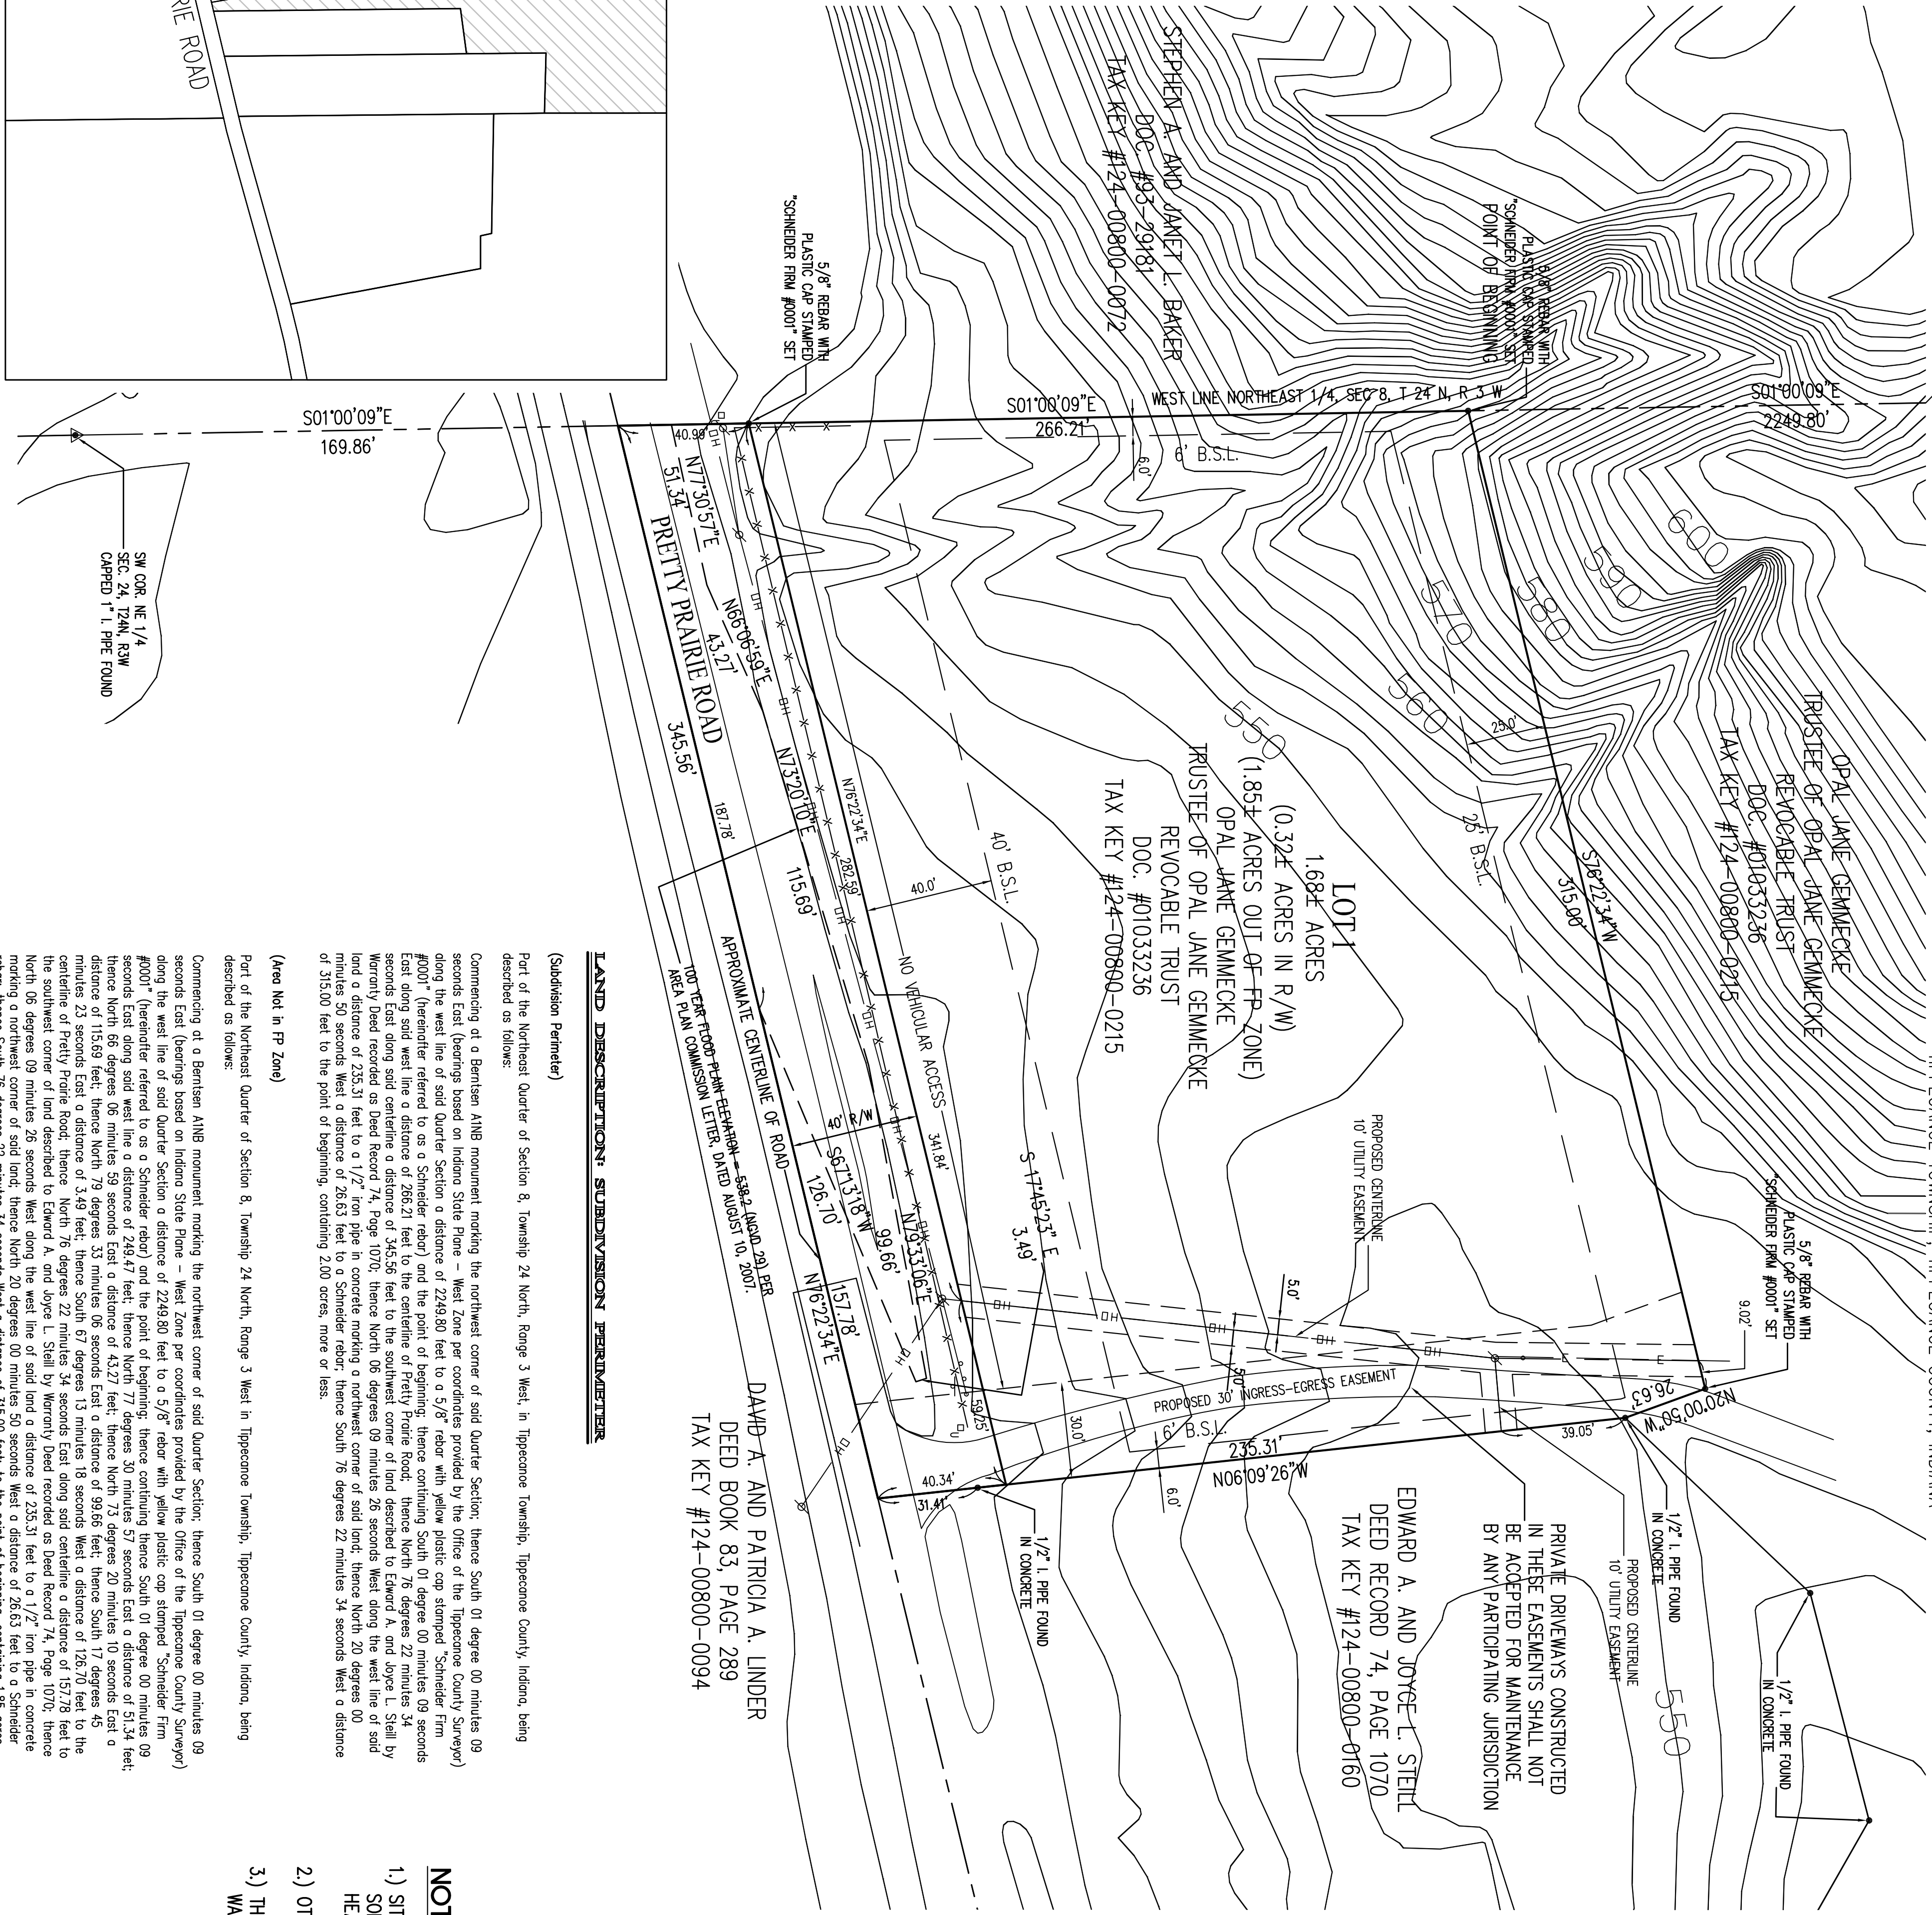

HOLEY MOLEY SAYS
"DON'T
DIG
BLIND"

"IT'S THE LAW"
CALL 2 MENING DAYS BEFORE YOU BE
OWN THE EASE
PER INDIANA STATE LAW G-4-1-26-1
ET SEQ. AS AMENDED AND SUPPLEMENTED,
IT IS AGAINST THE LAW TO EXCAVATE,
WITHOUT NOTICING THE UNDERGROUND
UTILITY SERVICE, ANY UNDERGROUND
DAYS BEFORE COMMENCING WORK.

CURRENT OWNER:
OPAL JANE GEMMECKE
6620 PRETTY PRAIRIE ROAD
BATTLEGROUND, IN 47921
(765) 567-2333
TAX KEY #124-00800-0215
DOCUMENT #01033236

DEVELOPER:
OPAL JANE GEMMECKE
6620 PRETTY PRAIRIE ROAD
BATTLEGROUND, IN 47921
(765) 567-2333

ENGINEER/SURVEYOR:
THE SCHNEIDER CORPORATION
1330 WIN HENTSCHEL BLVD, SUITE 100
WEST LAFAYETTE, IN 47906
(765) 448-6661

- NOTES:**
- 1.) SITE TO BE SERVED BY WELL & SEPTIC SYSTEM. SOIL REPORT ON FILE WITH TIPPECANOE COUNTY HEALTH DEPARTMENT.

2.) OTHER UTILITIES LOCATED ALONG PRETTY PRAIRIE ROAD


3.) THE TOPOGRAPHIC INFORMATION FOR THE SUBJECT TRACT WAS PROVIDED BY THE TIPPECANOE COUNTY G.I.S.

OWNER OF RECORD:
OPAL JANE GEMMECKE-TRUSTEE FOR
OPAL JANE GEMMECKE-REVOCABLE
TRUST
DEED OF RECORD:
DOC #01033236
TAX KEY NUMBER:
124-00800-0215

REVISIONS:

DATE:

2007, THE SCHNEIDER CORPORATION

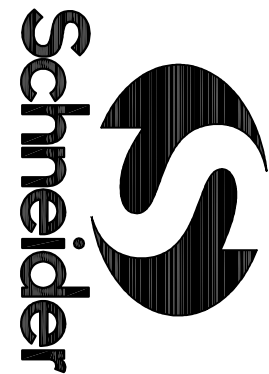

THE SCHNEIDER CORPORATION
1330 WIN Hentschel Blvd
Suite 100
Tippecanoe, IN 47065-4156
T: 765.448.6661
F: 765.448.6665
www.schneidercorp.com

Architecture
Civil Engineering
Environmental Engineering
Geotechnical Services
GIS + LIS
Home Builder Services
Interior Design
Landscape Architecture
Landscaping
Transportation Engineering

GEMMECKE MINOR SUBDIVISION
SKETCH PLAN
TIPPECANOE TOWNSHIP, TIPPECANOE COUNTY, INDIANA

OPAL JANE GEMMECKE
6620 PRETTY PRAIRIE ROAD, BATTLEGROUND, IN 47921

DATE: 8/31/07 PROJECT NO: 6775.001
DRAWN: JAB CHECKED: DLG
SHEET TITLE: SKETCH PLAN

DRAWING FILES: L:\6675\001\DWG\6775001.SWG

SHEET NO: